

NO.	DATE	DESCRIPTION
1	11/20/20	Checked 3 Area L&T
1	11/20/20	Checked 3 Area L&T





STANDARD BOUNDARY SURVEY PLAN
LAND OF
JANE WYMAN PRIEST

DESIGNED	DATE
R. LIBBY, A.E.	Nov. 2020
DRAWN	SCALE
R. LIBBY, A.E.	1" = 100'
CHECKED	JOB. NO.
W. Thompson	20129

SHEET
1

REPRODUCTION OF ALL OR PART OF THIS PLAN IS PROHIBITED

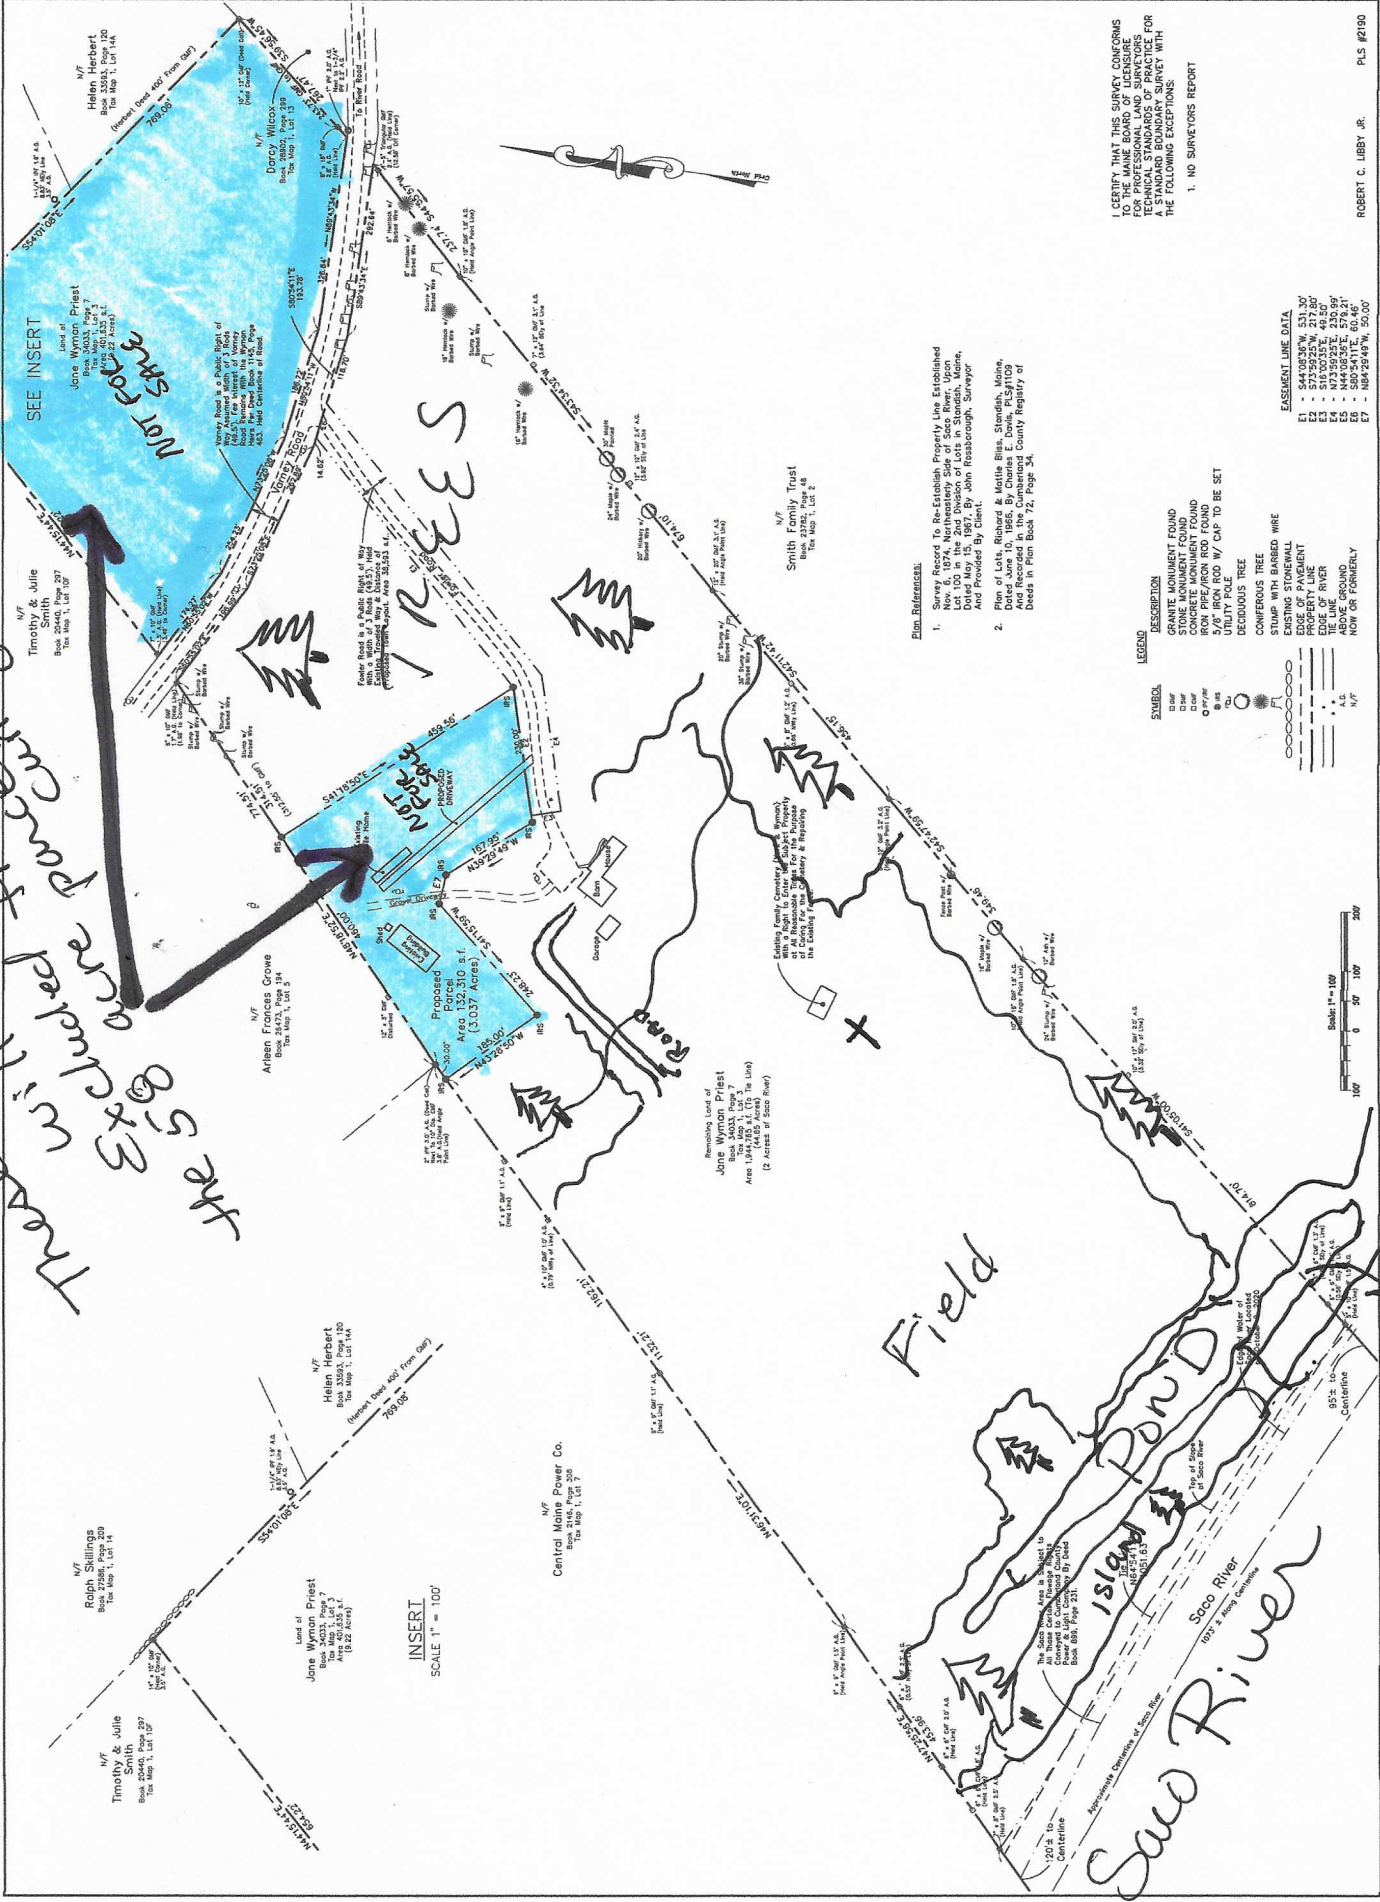

PLS #2190
ROBERT C. LIBBY, JR.